



This drawing is the property of FPCR Environment and Design Ltd and is issued on the condition it is not reproduced, retained or disclosed to any unauthorised person, either wholly or in part without written consent of FPCR Environment and Design Ltd.

Ordnance Survey material - Crown Copyright. All rights reserved.
Licence Number: 100019980

UKHab Materials: © UKHAB LTD. No onward licence implied or provided. All rights reserved <https://ukhab.org/commercial-eula/>

Key

- Site Boundary**
- Baseline Habitats**
- Bramble scrub**
- Developed land; sealed surface**
- Modified grassland**
- Other neutral grassland**
- Other woodland; broadleaved**
- Ruderal/Ephemeral**
- Temporary grass and clover leys**
- Baseline Hedgerows**
- Hedge Ornamental Non Native (h2NE3)**
- Native Hedgerow (h2NE5)**
- Native Hedgerow - Associated with bank or ditch (h2NE9)**

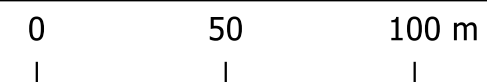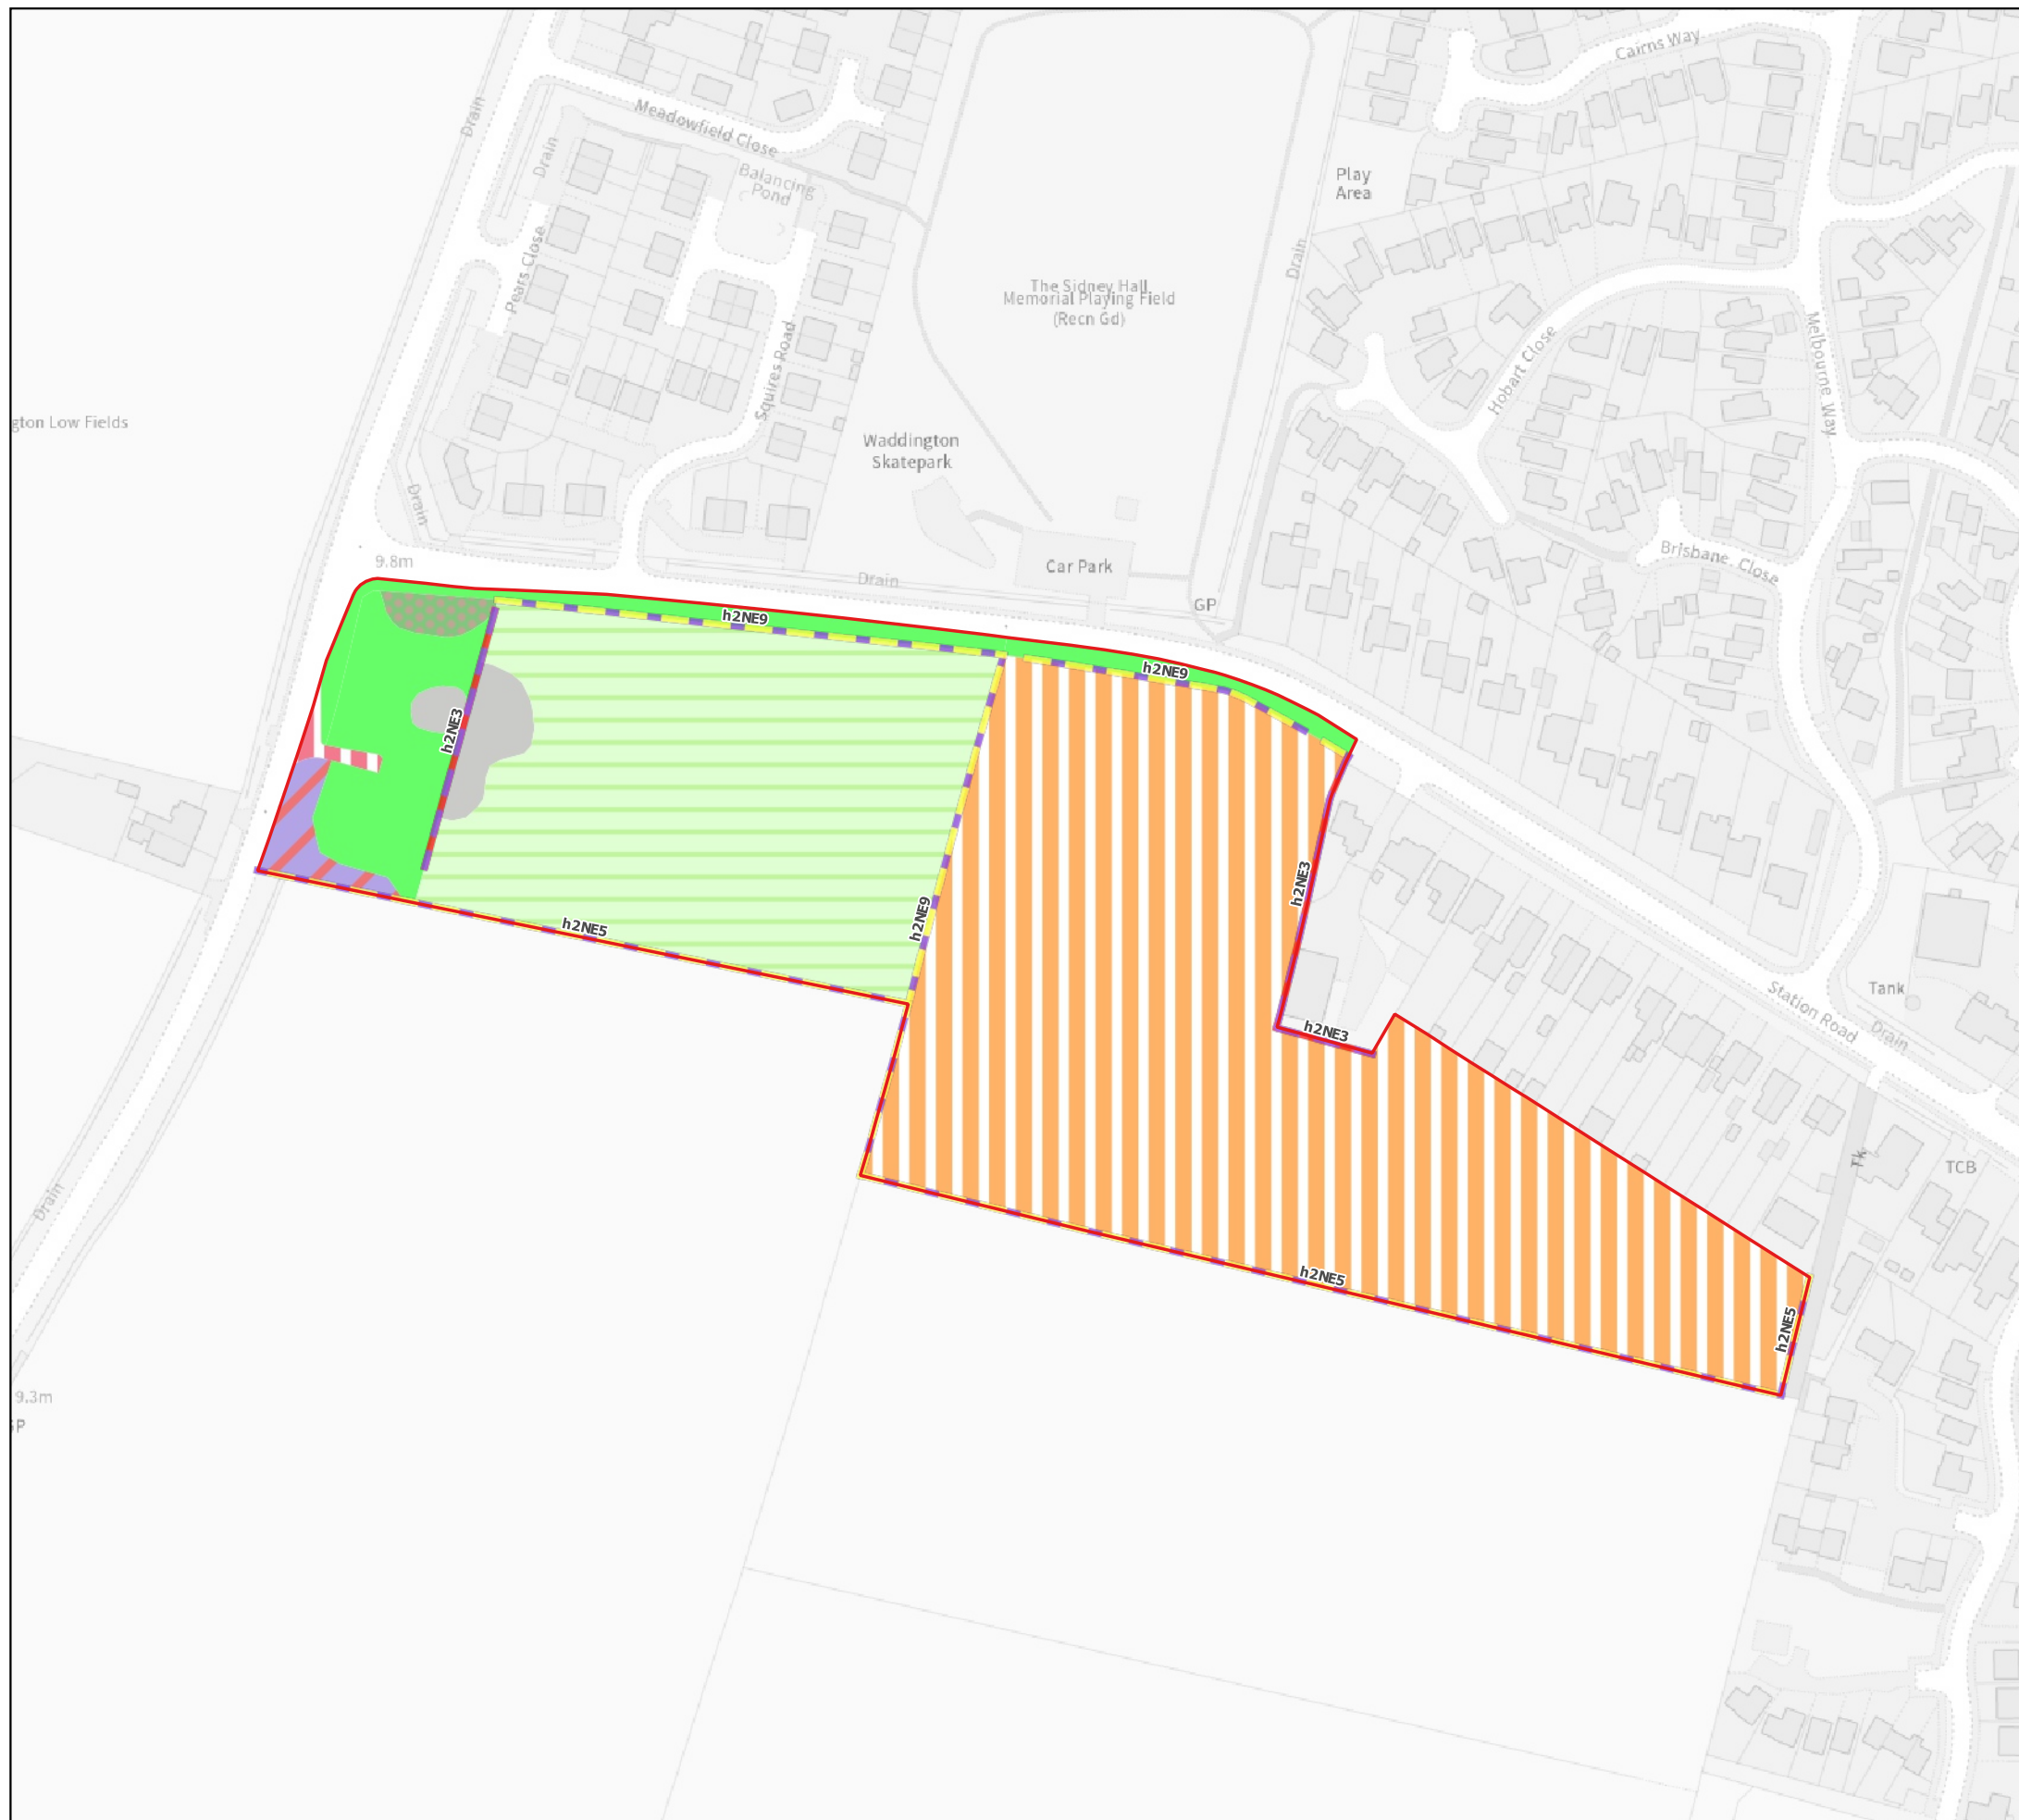

client
Lindum Group

project
Station Road,
Waddington

drawing title
BASELINE HABITATS

scale @ A3
1:2000

drawn
LG / LRC

issue date
10/5/2023

drawing / figure number
Figure 1

rev
-